


Emperor Concealed

Threshold Options




DURATION
WINDOWS

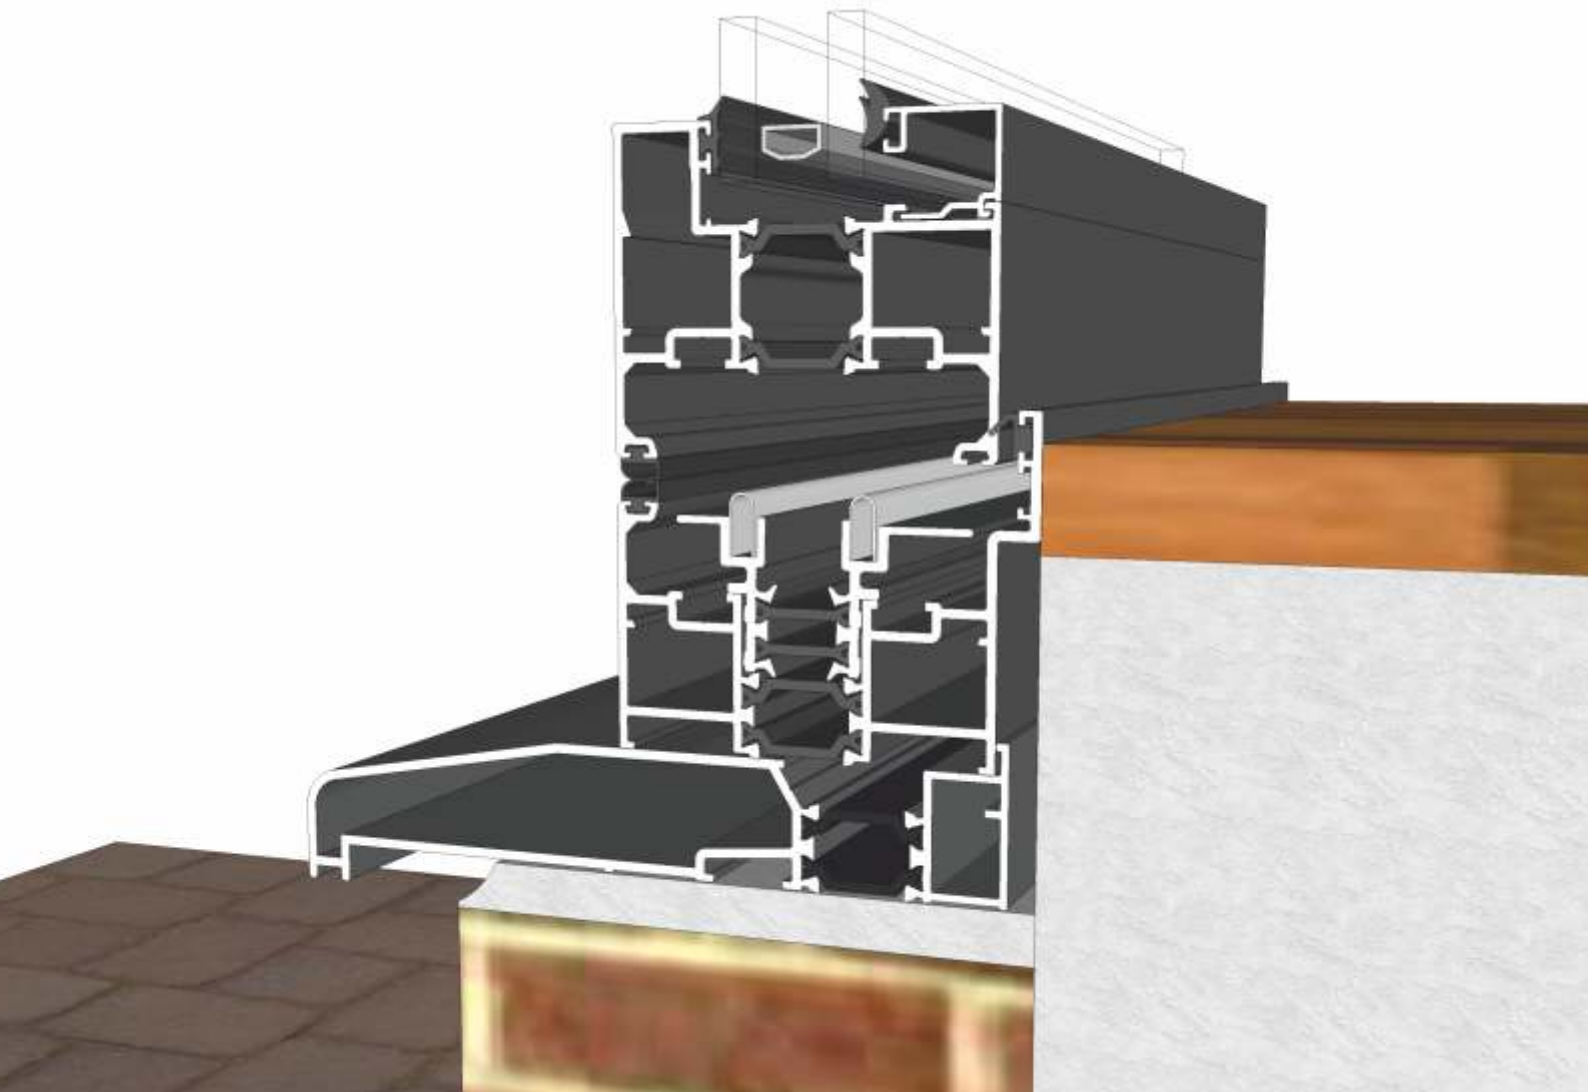


Standard Rebated Threshold

Open Out - No Cill

With Decking

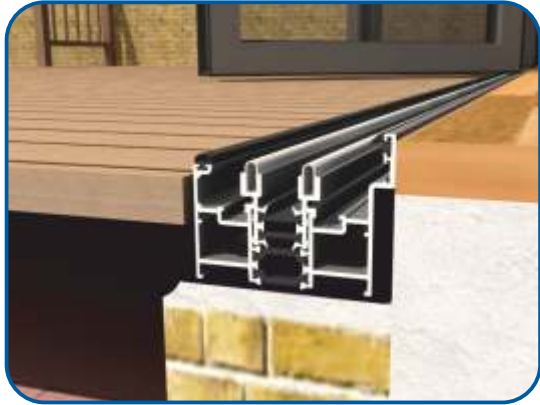

With Patio

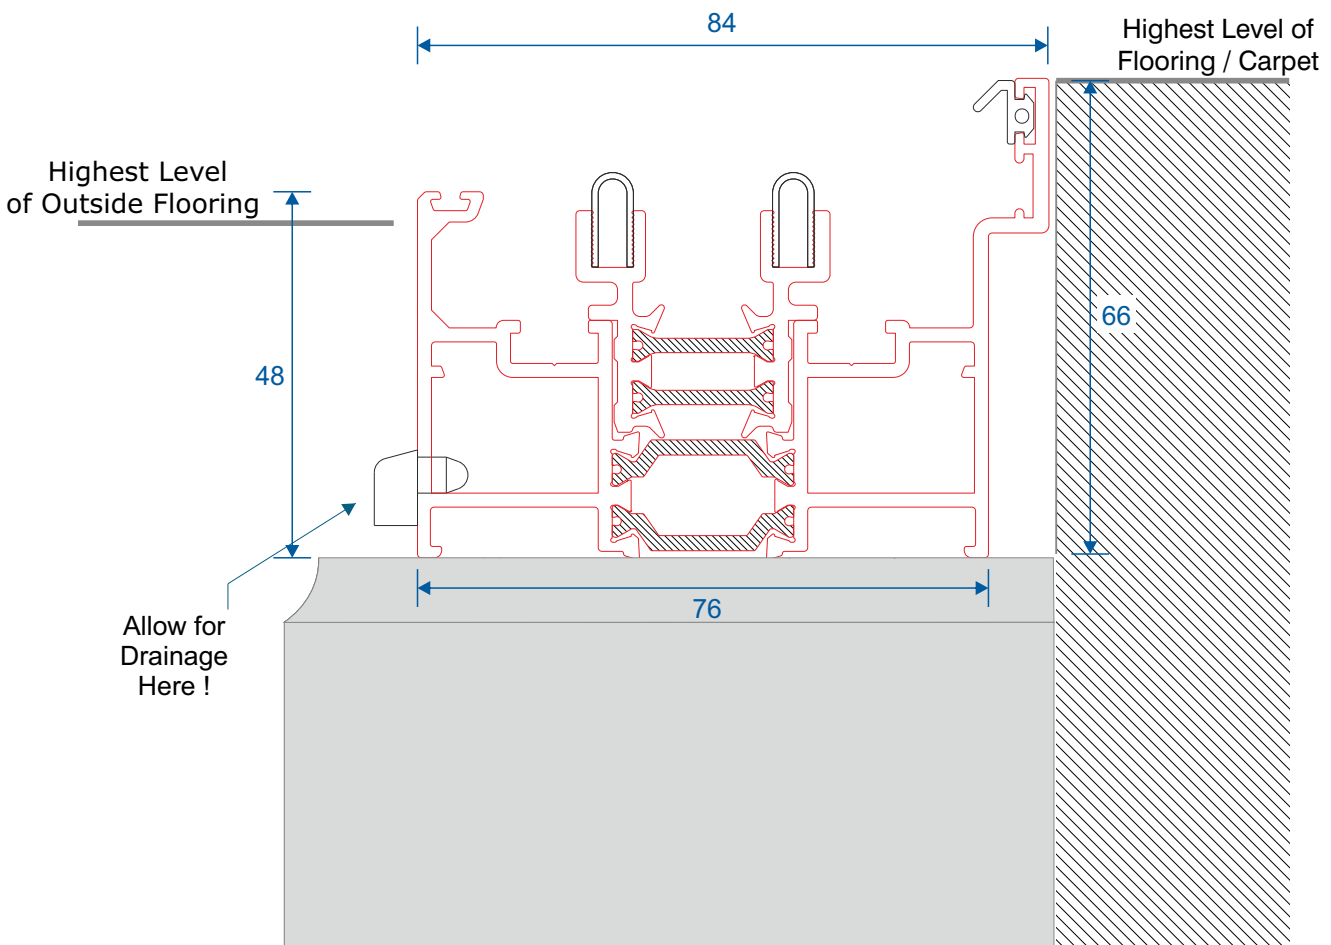

	Threshold
	Cill
	Brick/Concrete

The images displayed in this document are an artistic representation only, and not a comprehensive installation guide. We do not supply decking, flooring, lead flashing etc. If in doubt please speak to a experienced builder or our technical department.


Standard Rebated Threshold

Open Out - With 150mm Cill

With Decking



With Patio With

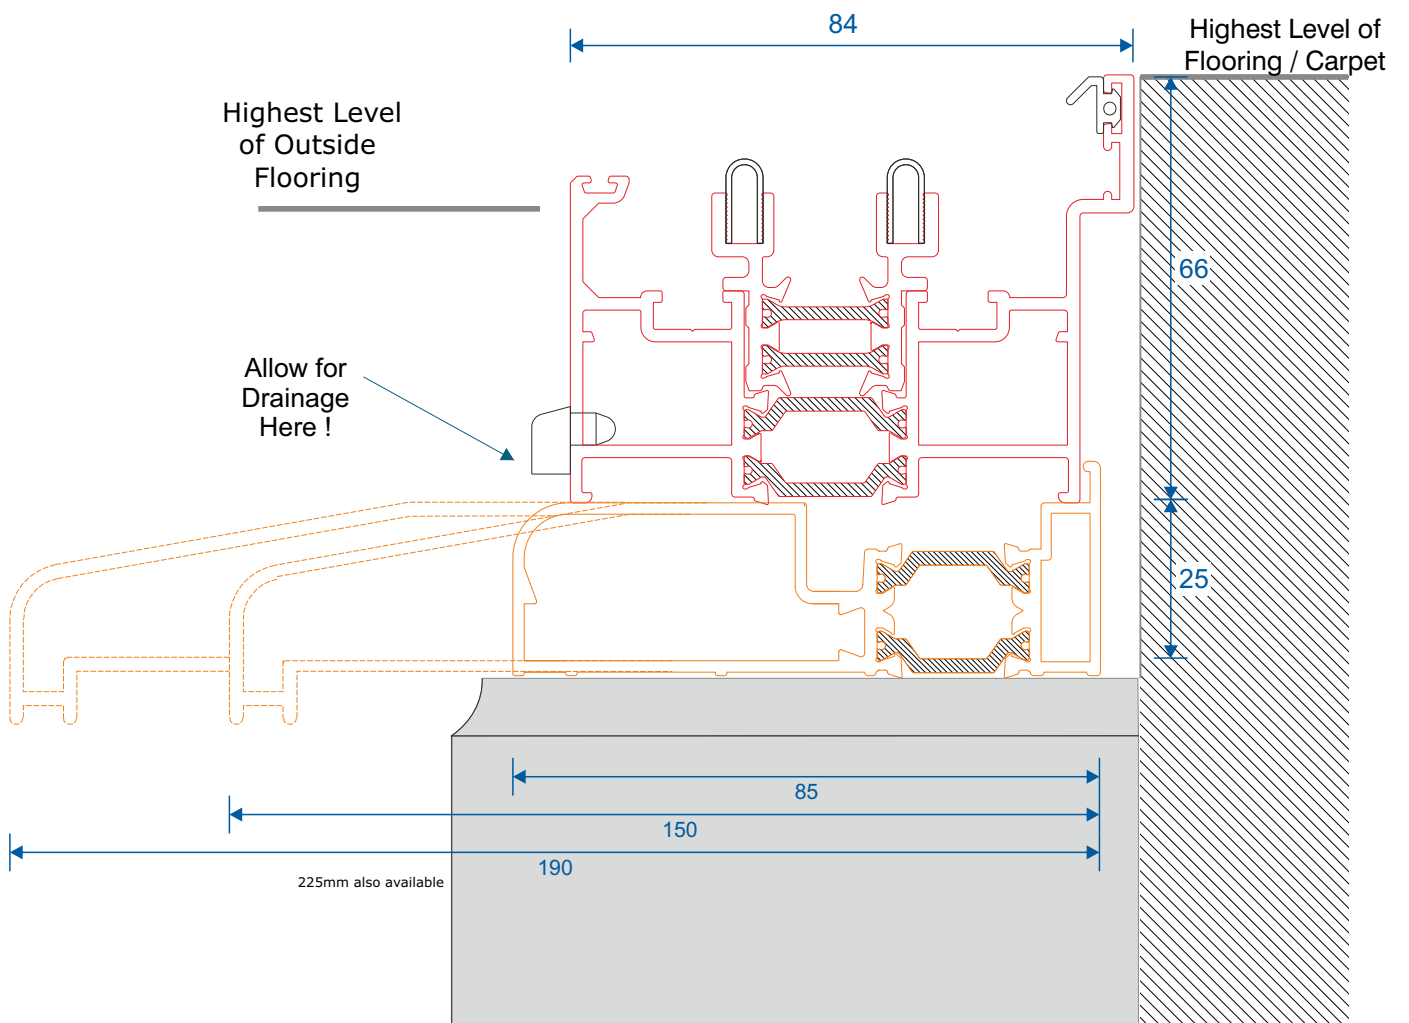

	Threshold
	Cill
	Brick/Concrete

The images displayed in this document are an artistic representation only, and not a comprehensive installation guide. We do not supply decking, flooring, lead flashing etc. If in doubt please speak to a experienced builder or our technical department.


Low Rebated Threshold

Open Out - No Cill

With Decking



With Patio

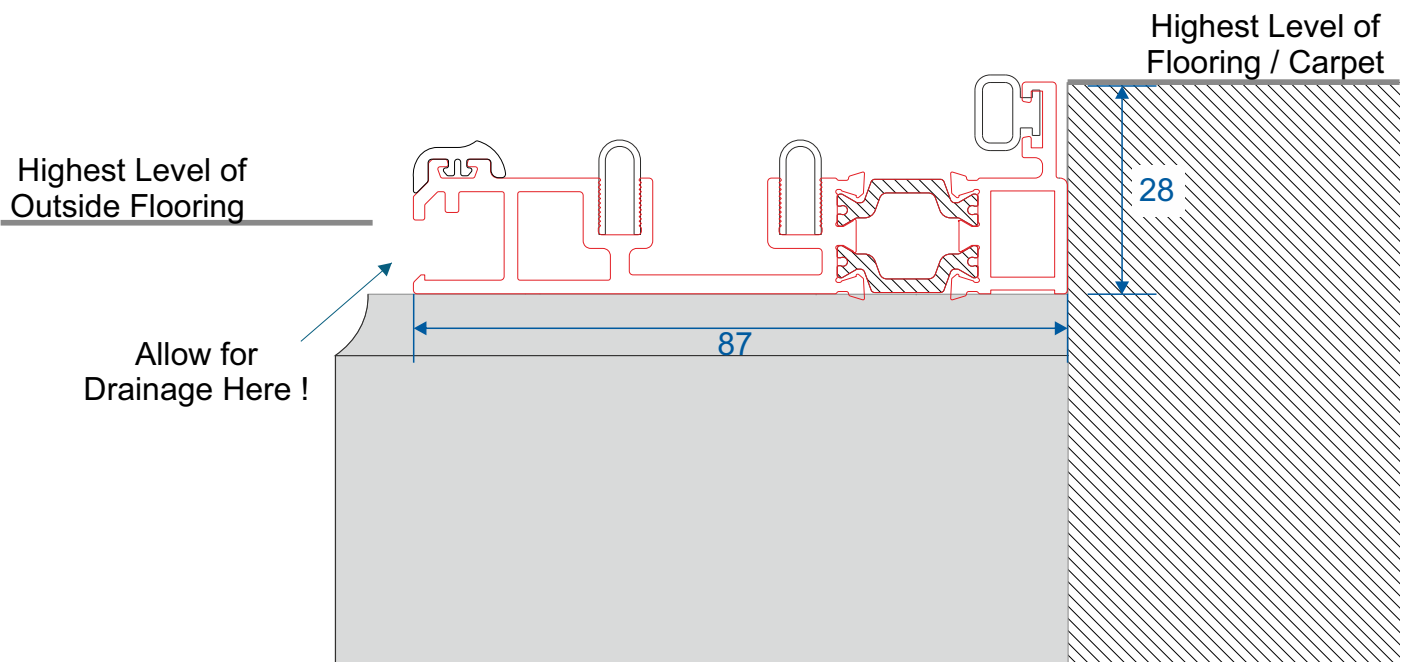

	Threshold
	Cill
	Brick/Concrete

The images displayed in this document are an artistic representation only, and not a comprehensive installation guide. We do not supply decking, flooring, lead flashing etc. If in doubt please speak to a experienced builder or our technical department.


Low Rebated Threshold

Open Out - With Clip In Cill

With Decking



With Patio

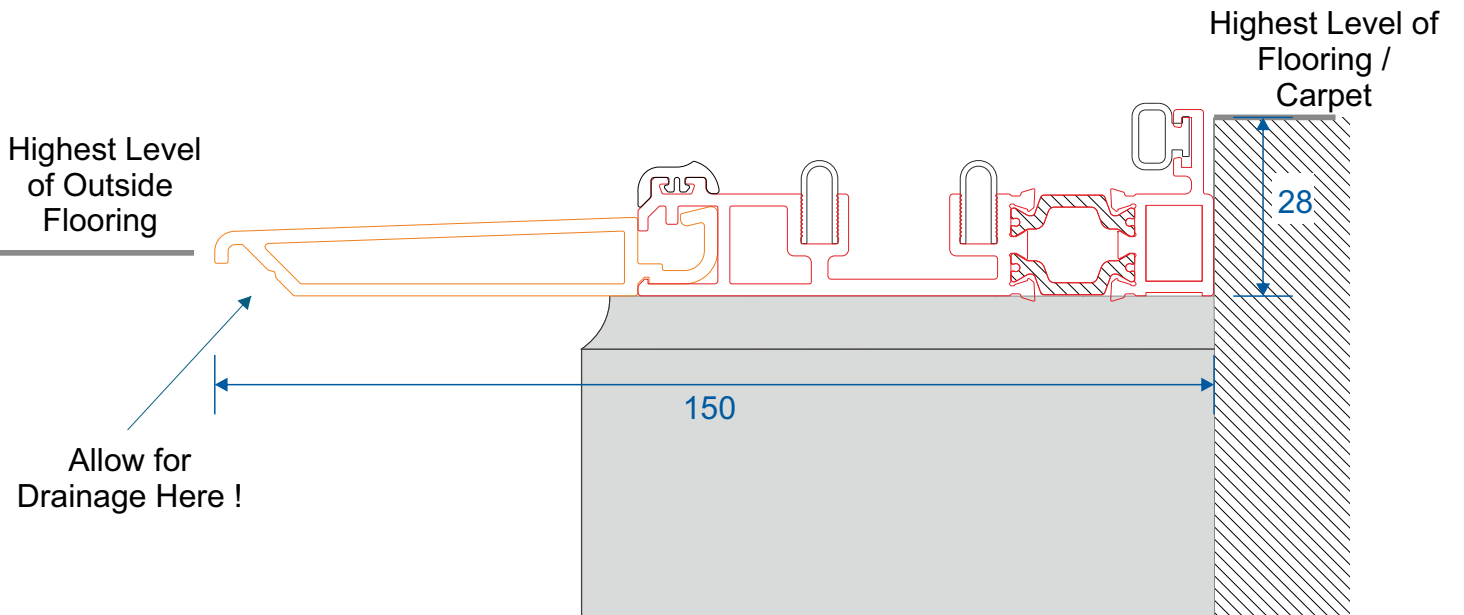

Threshold
Cill
Brick/Concrete

The images displayed in this document are an artistic representation only, and not a comprehensive installation guide. We do not supply decking, flooring, lead flashing etc. If in doubt please speak to a experienced builder or our technical department.


Low Rebated Threshold

Open Out - With Separate Cill

With Decking



With Patio

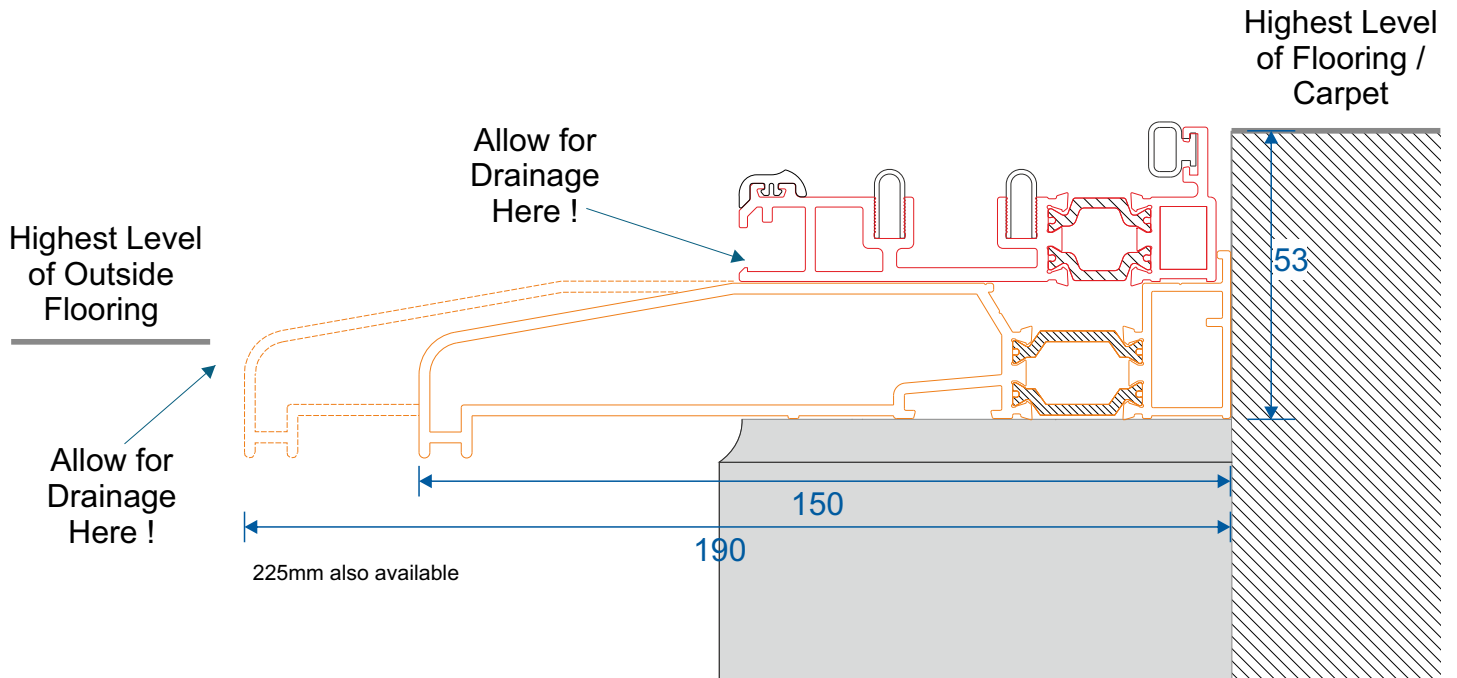


	Threshold
	Cill
	Brick/Concrete

The images displayed in this document are an artistic representation only, and not a comprehensive installation guide. We do not supply decking, flooring, lead flashing etc. If in doubt please speak to a experienced builder or our technical department.


Cill Options & Drainage

85mm Cill - ETC451


Not available with the low rebated threshold.

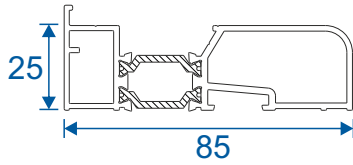


150mm Cill - ETC457

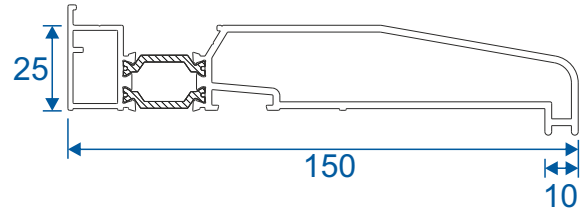

190mm Cill - ETC458

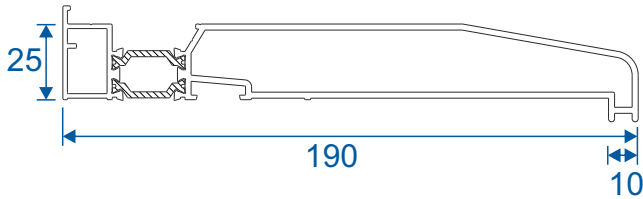


225mm Cill - ETC479

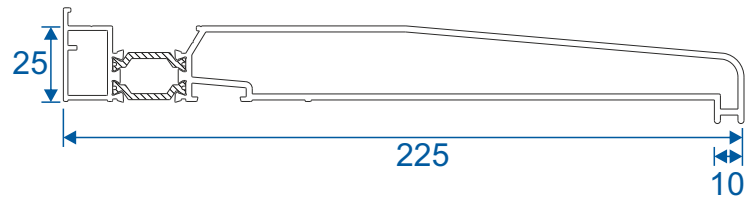


Drainage

When installing a bifold, drainage paths for the threshold need to be taken into consideration. Please discuss drainage with the installer, homeowner and installer of external flooring. The images below depict an example of each threshold and its drainage path.


Standard Rebated No Cill (Open Out)

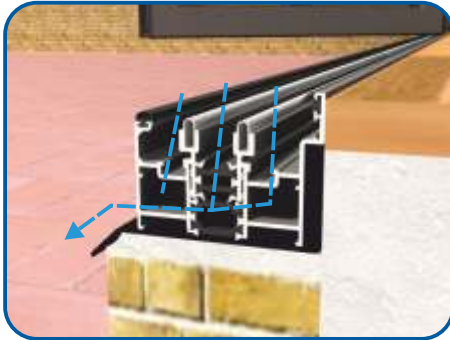


Standard Rebated With Cill (Open Out)

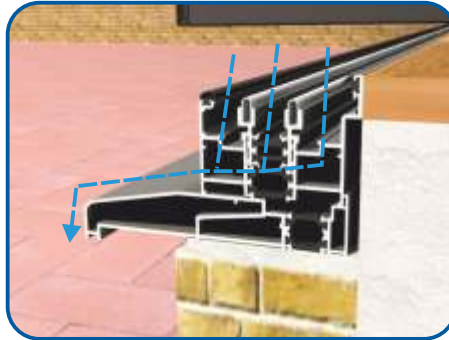


Low Rebated No Cill (Open Out)

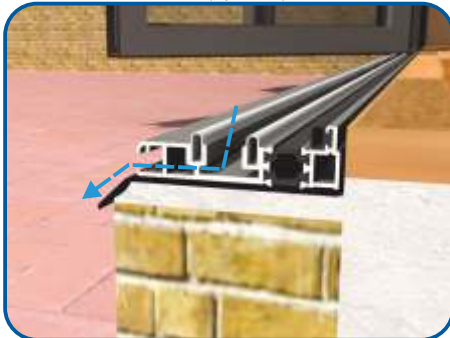

Low Rebated With Clip In Cill (Open Out)

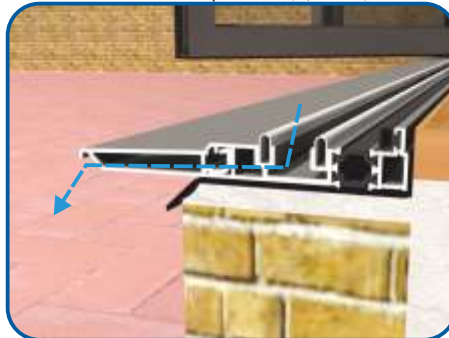

Low Rebated With Separate Cill (Open Out)

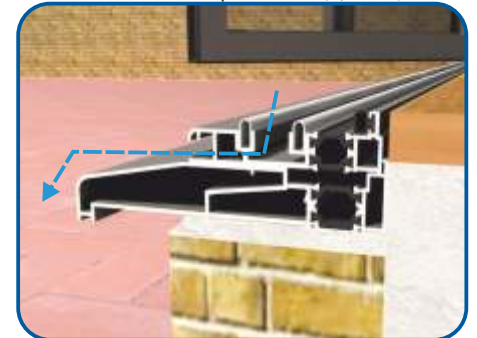

The images displayed in this document are an artistic representation only, and not a comprehensive installation guide. We do not supply decking, flooring, lead flashing etc. If in doubt please speak to a experienced builder or our technical department.

Duration Windows
Thames Development
Charfleets Road
Canvey Island
Essex. SS8 0PQ

sales@duration.co.uk
www.duration.co.uk

Head Office 01268 681612
Showroom 01268 695100